




Κατοψη πάνω σταθμης

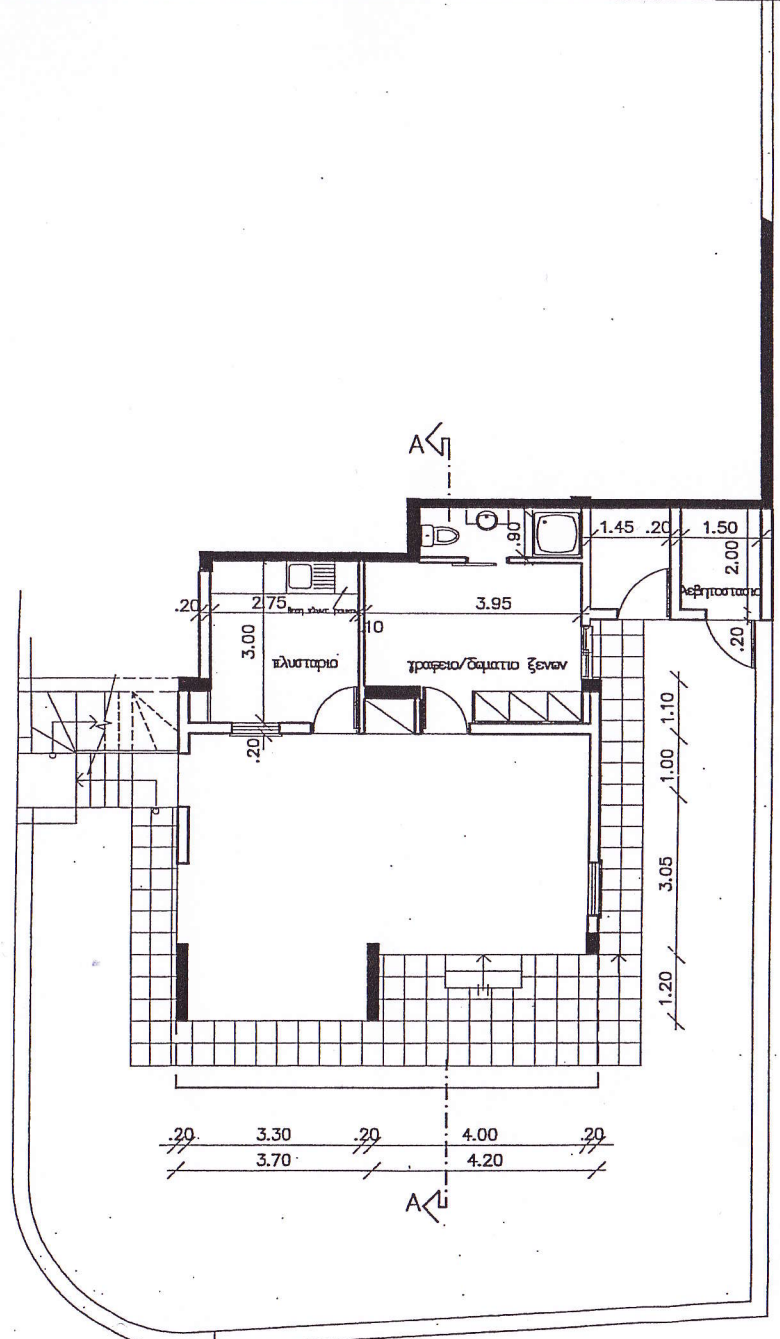

Κατοψη κάτω σταθμης

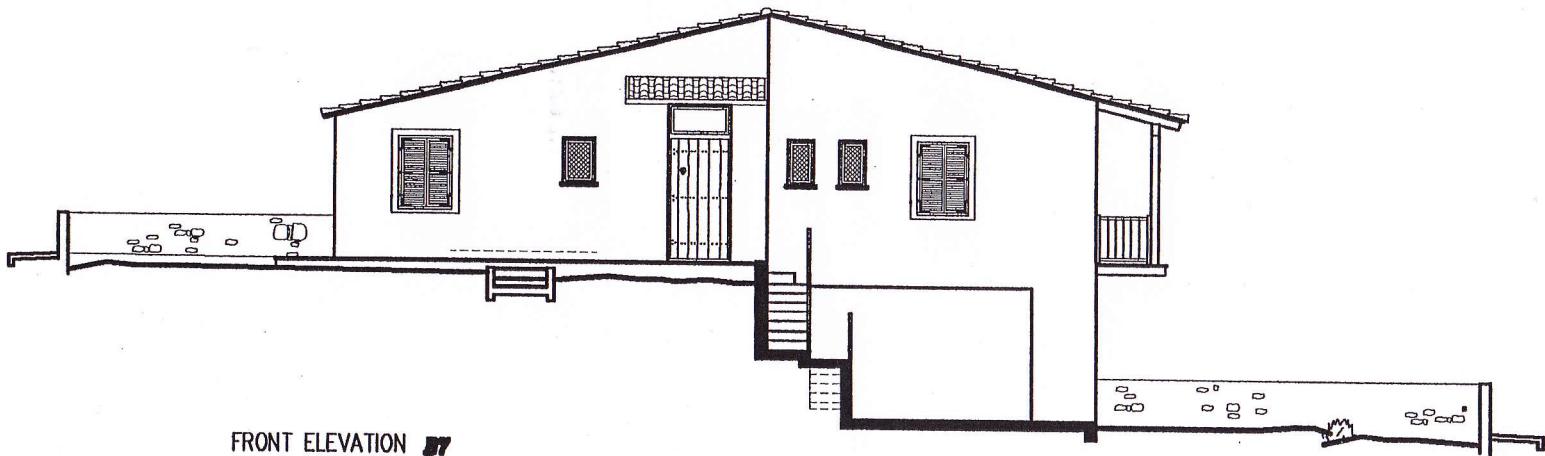


FRONT ELEVATION 57

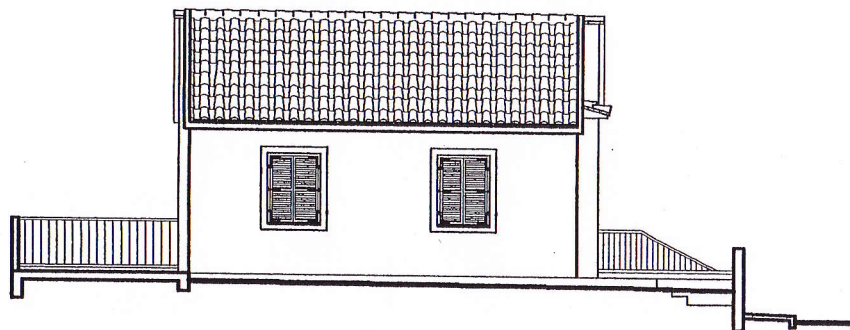


SIDE ELEVATION 57

SANTA MARINA
PHASE B

Bungalow Villa B7

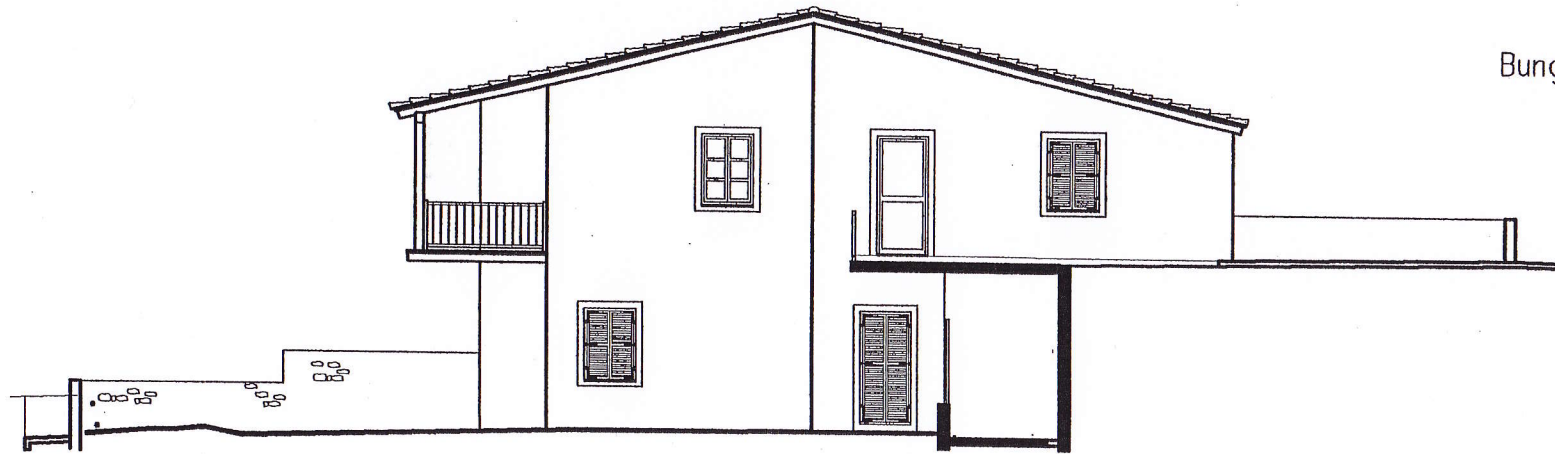

BACK ELEVATION **B7**

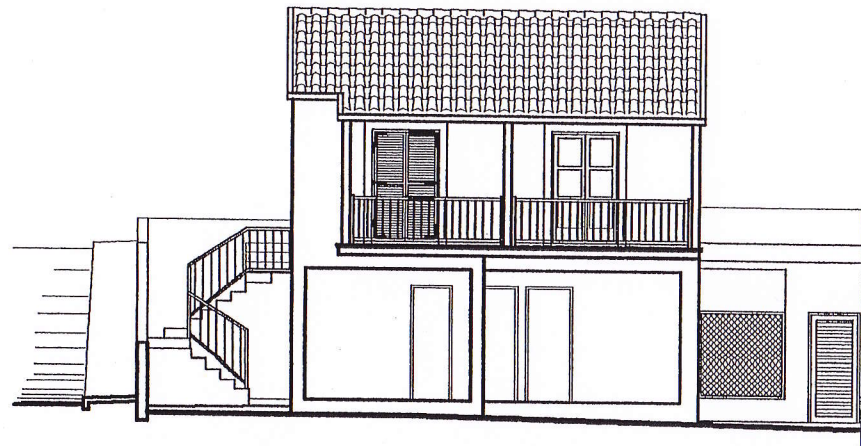

SIDE ELEVATION **B7**

Nearchos Clerides
ARCHITECT RIBA
a. erochou 9, 1076 Lefkos
tel. 22374307
fax. 22460673
e-mail nclerides@cytanet.com.cy

property of
(KESE) COMPANY

project
SANTA MARINA PHASE B
PSEMATISMENOS VILLAGE

title
Bungalow Villa B7

date	scale
	DWG No